




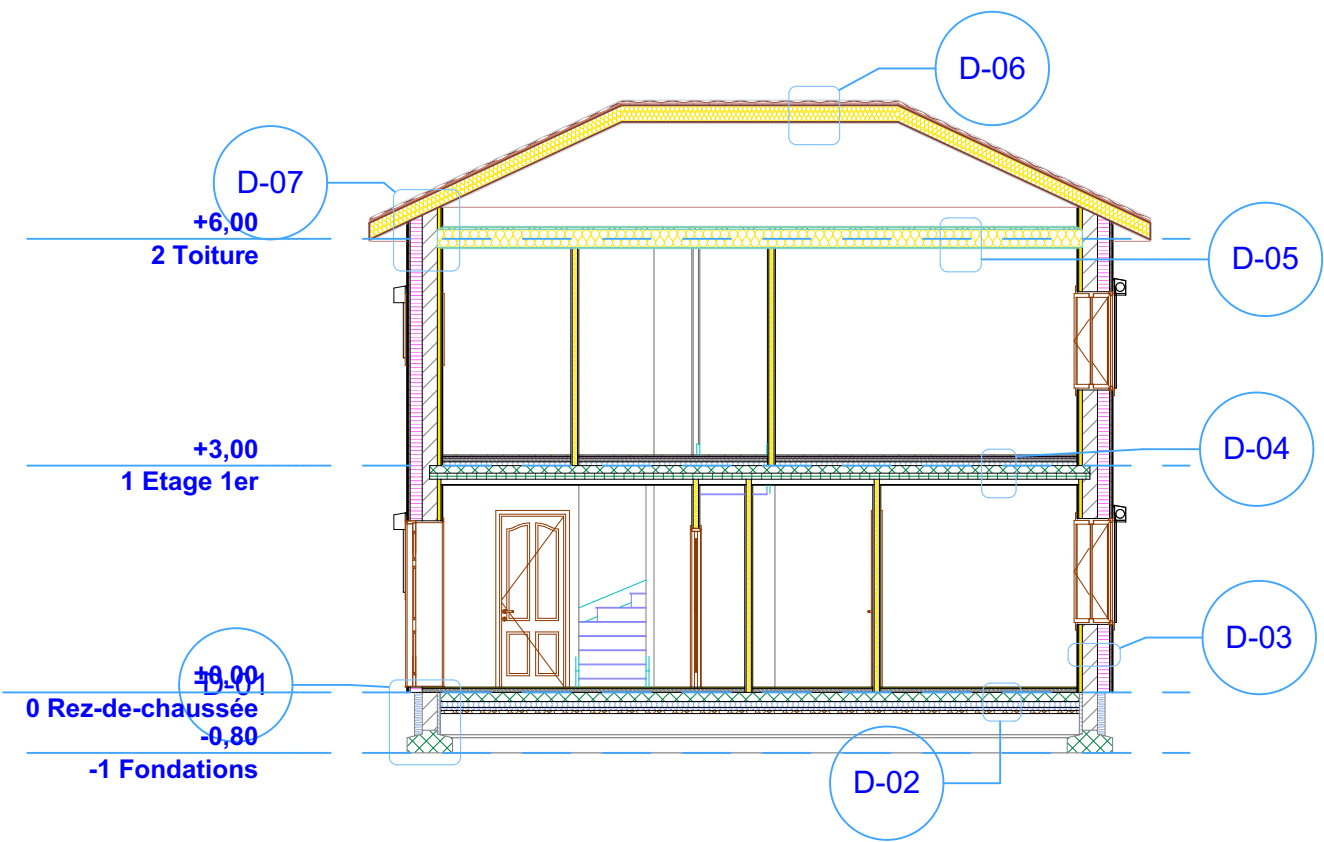

BB
1:100

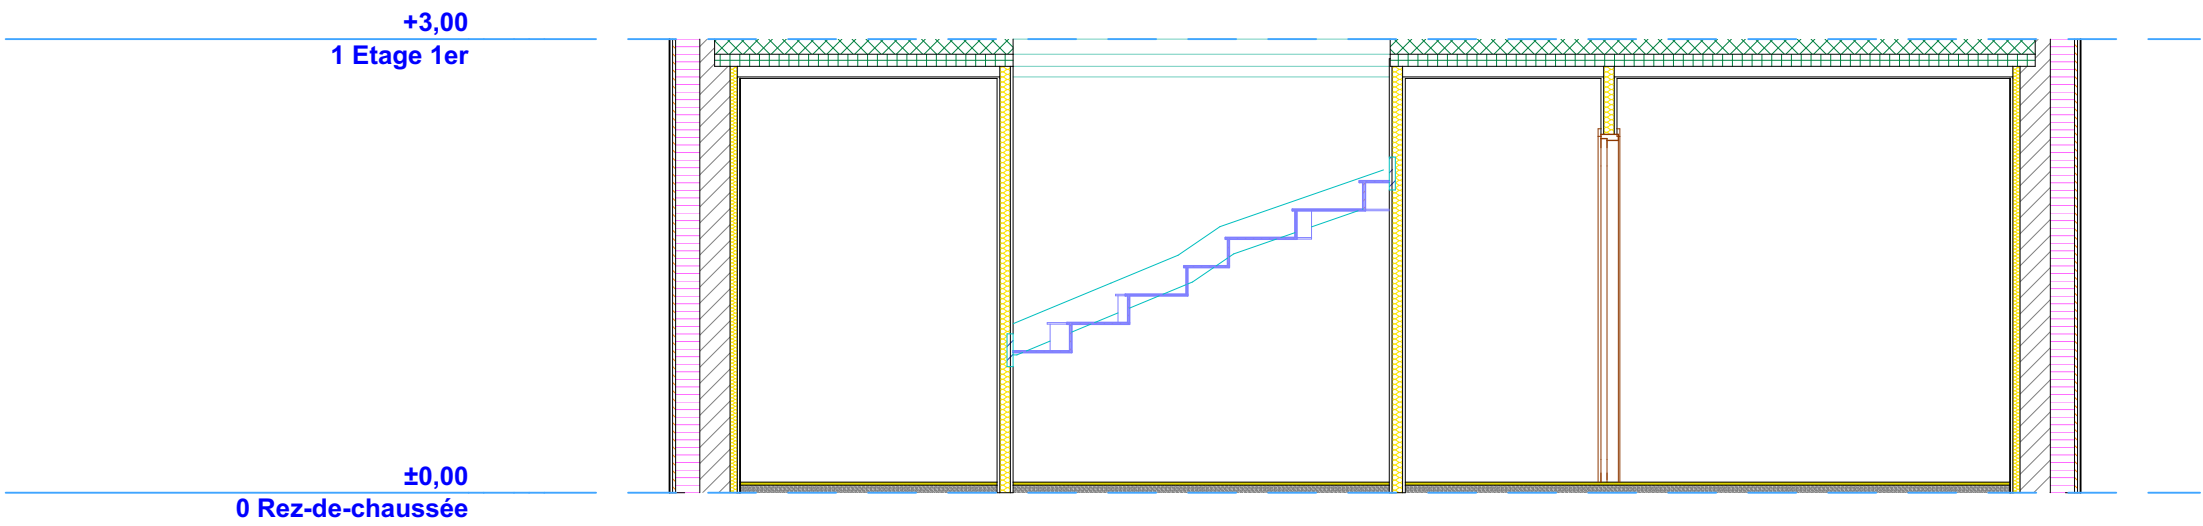

AA
1:50

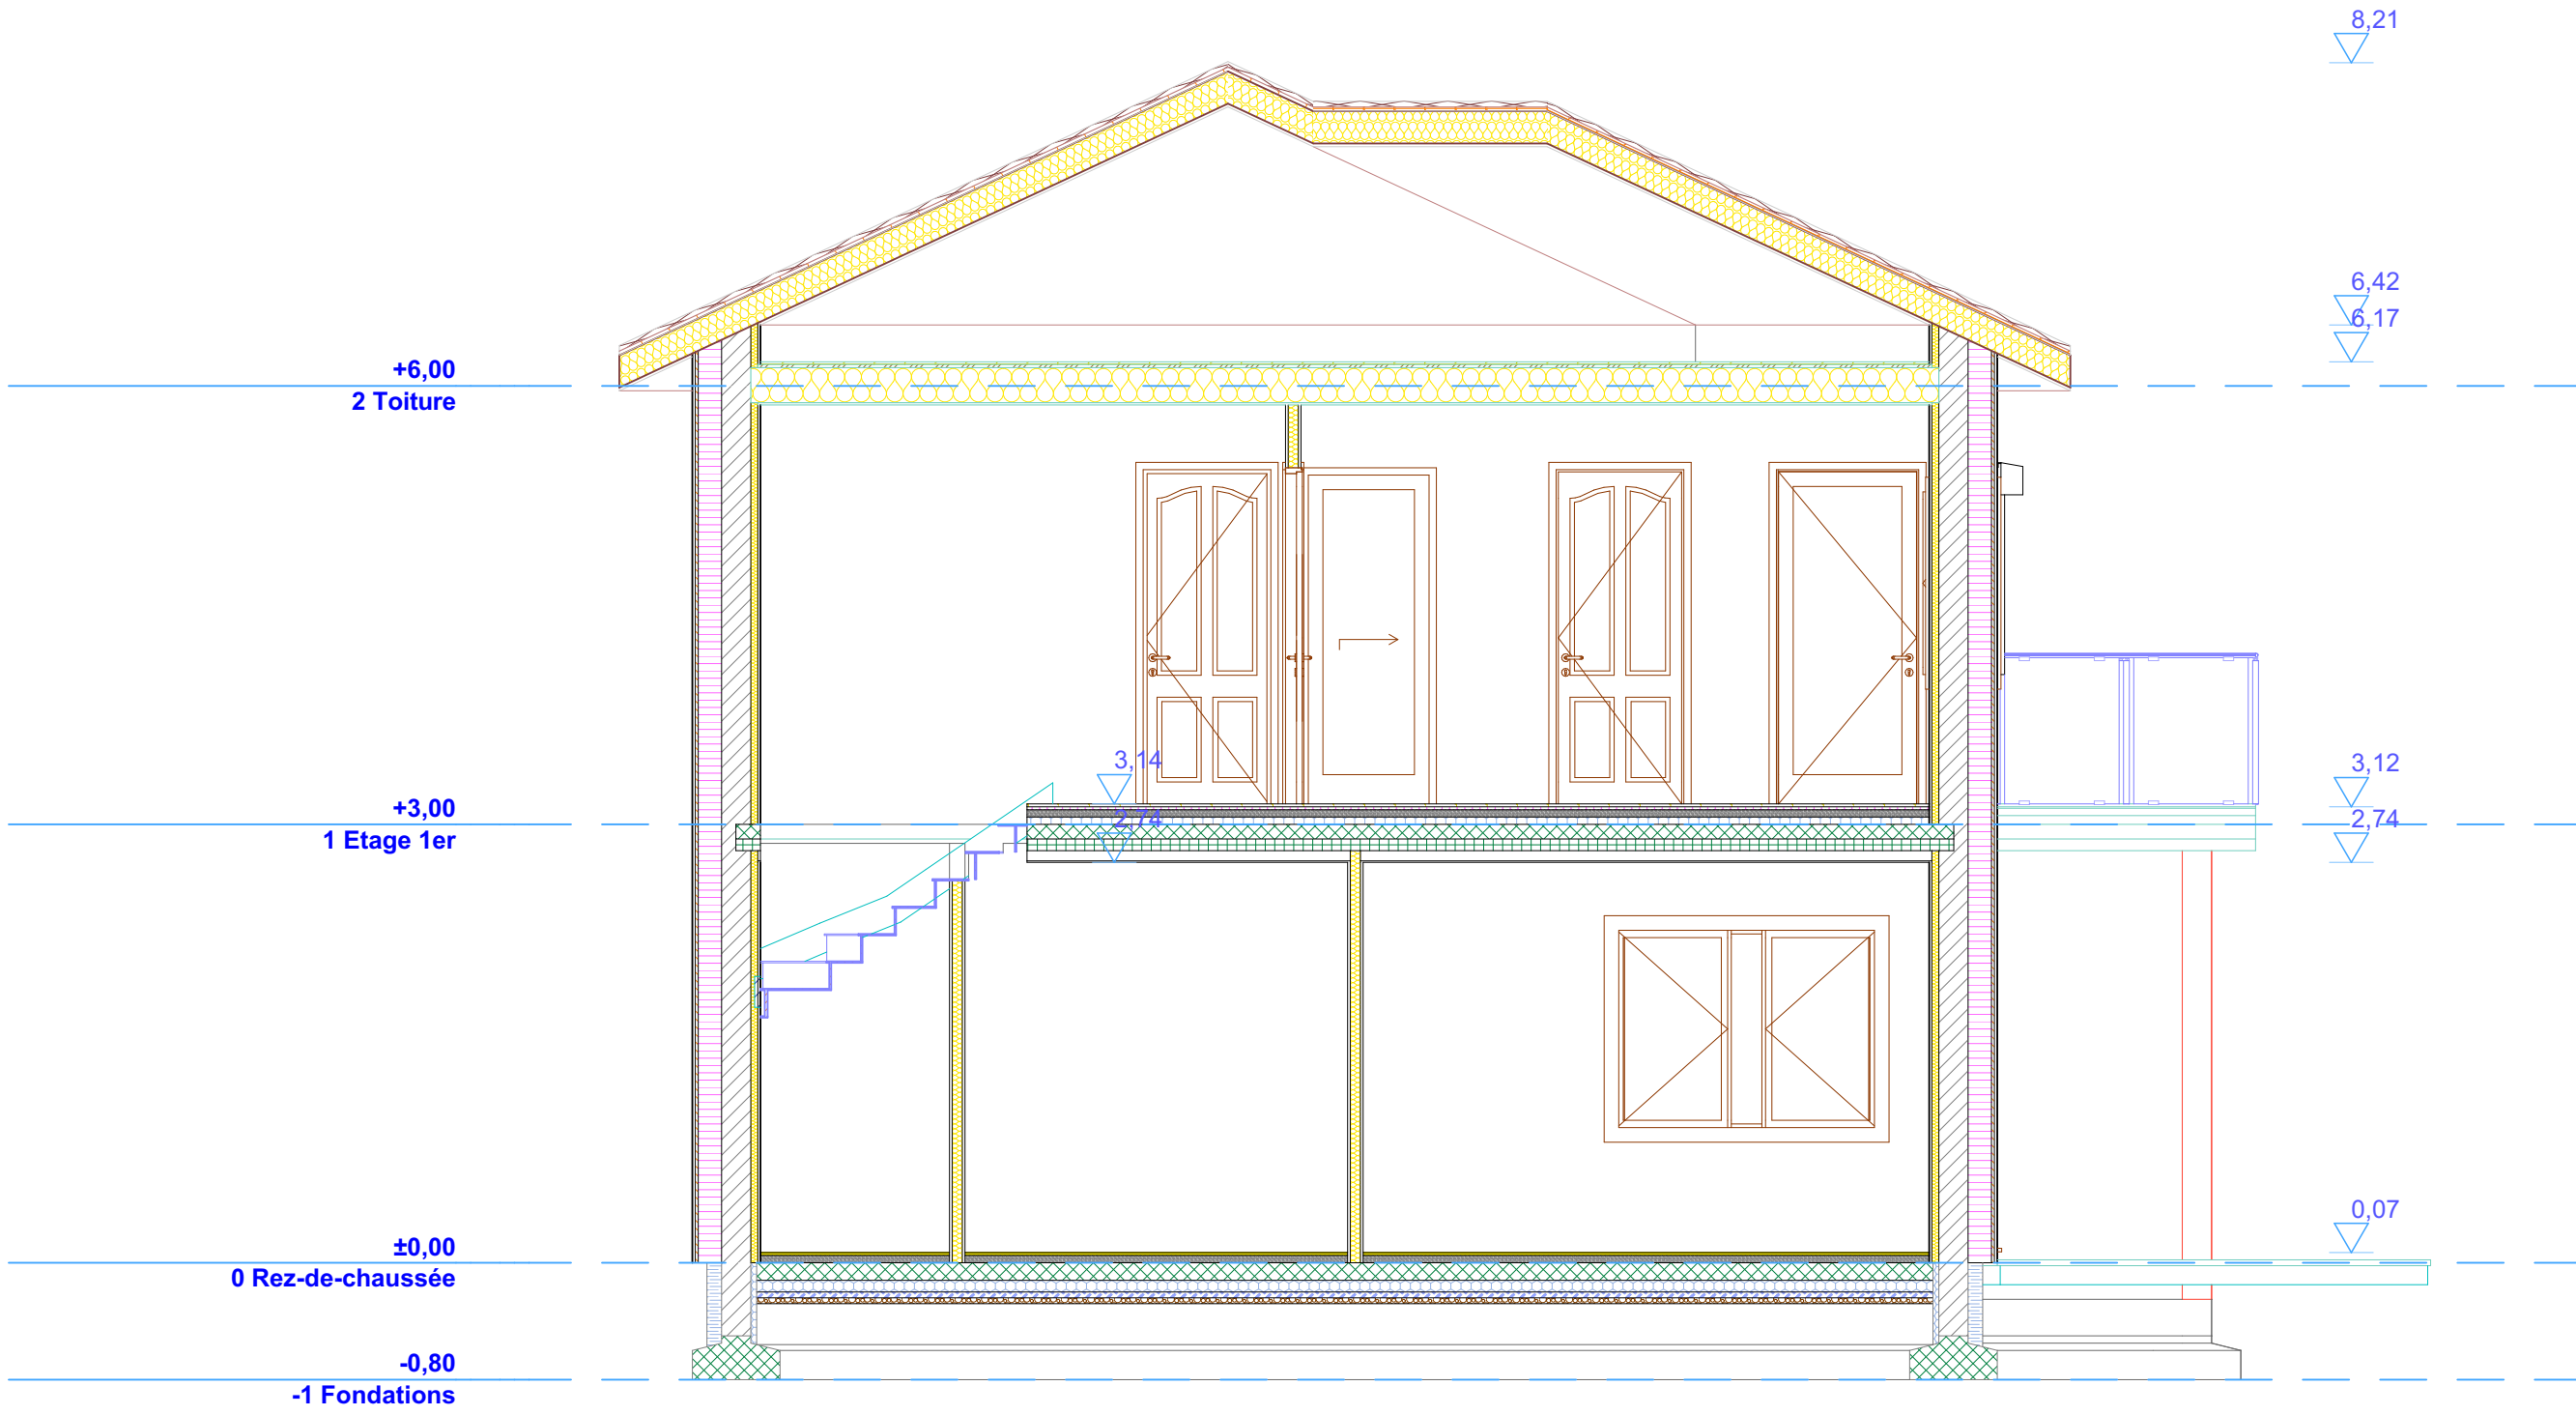

CC
1:50